

- NOTES:
1. Levels shown are approx only and should be verified on site
  2. Figured dimensions are to be taken in preference to scaling
  3. All measurements are in mm unless otherwise stated
  4. Window sizes are nominal only. Final window sizes by builder.
  5. Dimensions are to be verified on site by builder before commencement of work.
  6. Builders tender overrides all drawings and materials nominated.

Issue	Amendment	Date
	Approval from client	Date

Client:  
**Shannon Prenter**

Job:  
**Proposed B/V Residence**


Lot 605 John Howe Cct, Muswellbrook  
 Drawing:  
**Front Elevation & Site Plan**

Scale: 1:100, 1:200	Date: 10-2-09
------------------------	------------------


Drawing No: 1940-2 t.w.	Sheet: <b>2</b>	ISSUE: <b>A</b>
----------------------------	--------------------	--------------------

House type


**ProCorpBuilders**  
**ProCorpDesigns**  
 Head Office: 8/38 Exchange Parade, Narellan  
 PO Box 3036 Narellan D.C NSW 2567  
**Ph: 1300797511**  
 Fax: 0246482607  
 Albury Office: PO Box 198, Albury 2640  
 Branxton Office: PO Box 180, Branxton 2335  
 Ulladulla Office: PO Box 807 Ulladulla 2539  
 www.procorp.net.au

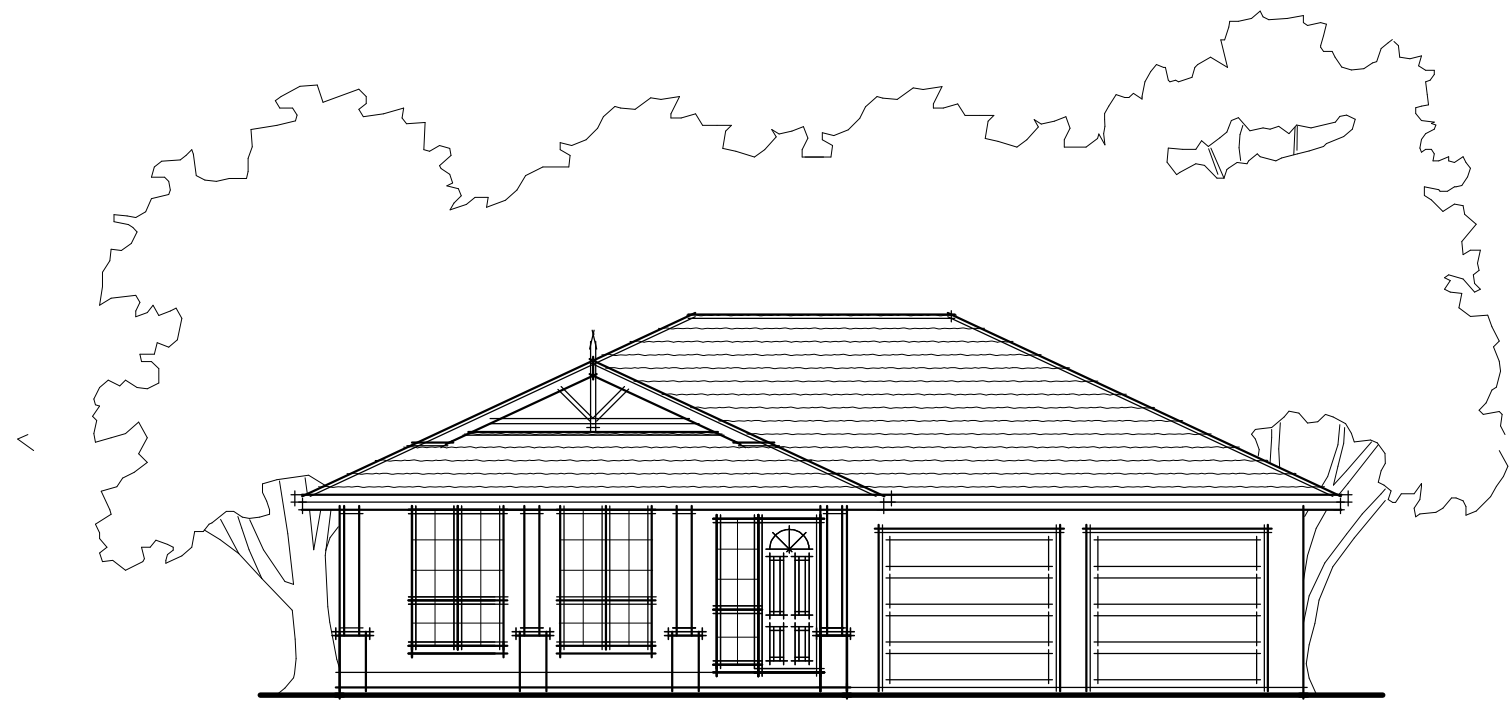

**Front Elevation**

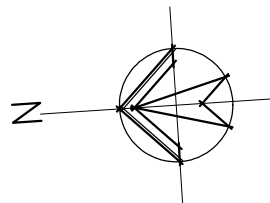

Lot 605  
 area 737.7sqm  
 dp 1089308

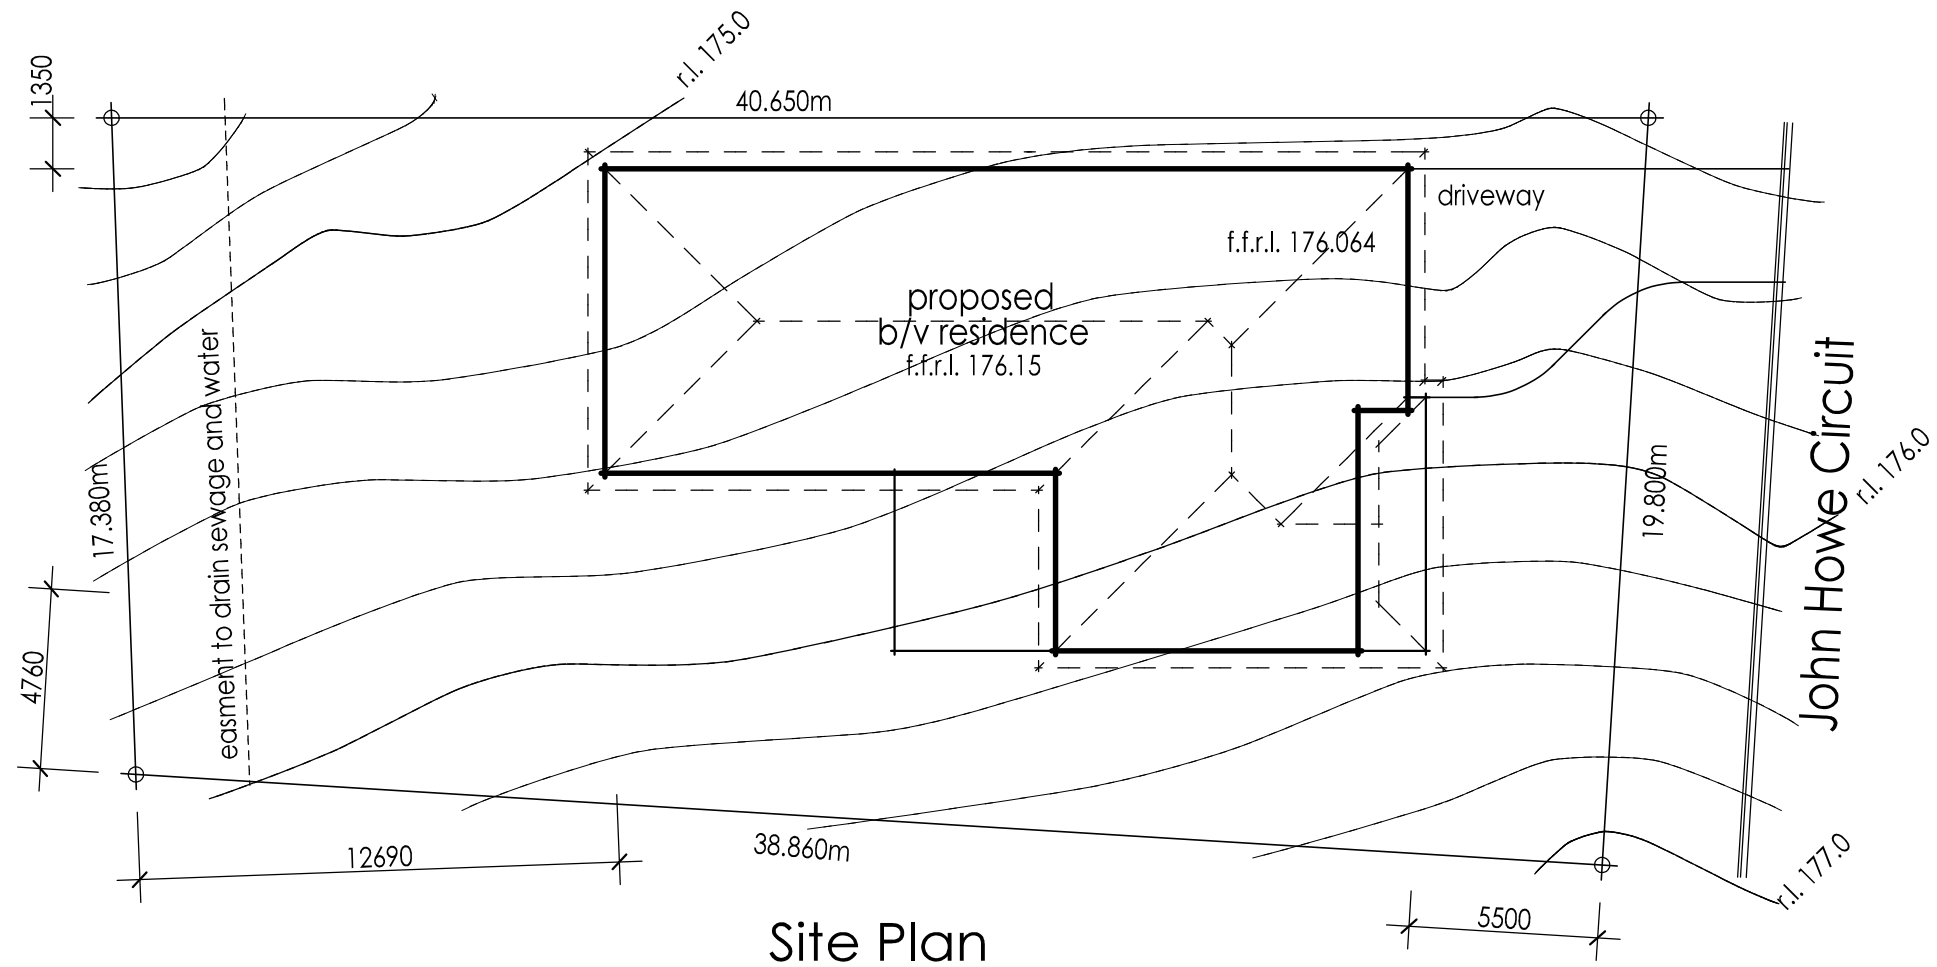

**Site Plan**  
 Scale 1:200