


- NOTES:
1. Levels shown are approx only and should be verified on site
  2. Figured dimensions are to be taken in preference to scaling
  3. All measurements are in mm unless otherwise stated
  4. Window sizes are nominal only. Final window sizes by builder.
  5. Dimensions are to be verified on site by builder before commencement of work.
  6. Builders tender overrides all drawings and materials nominated.

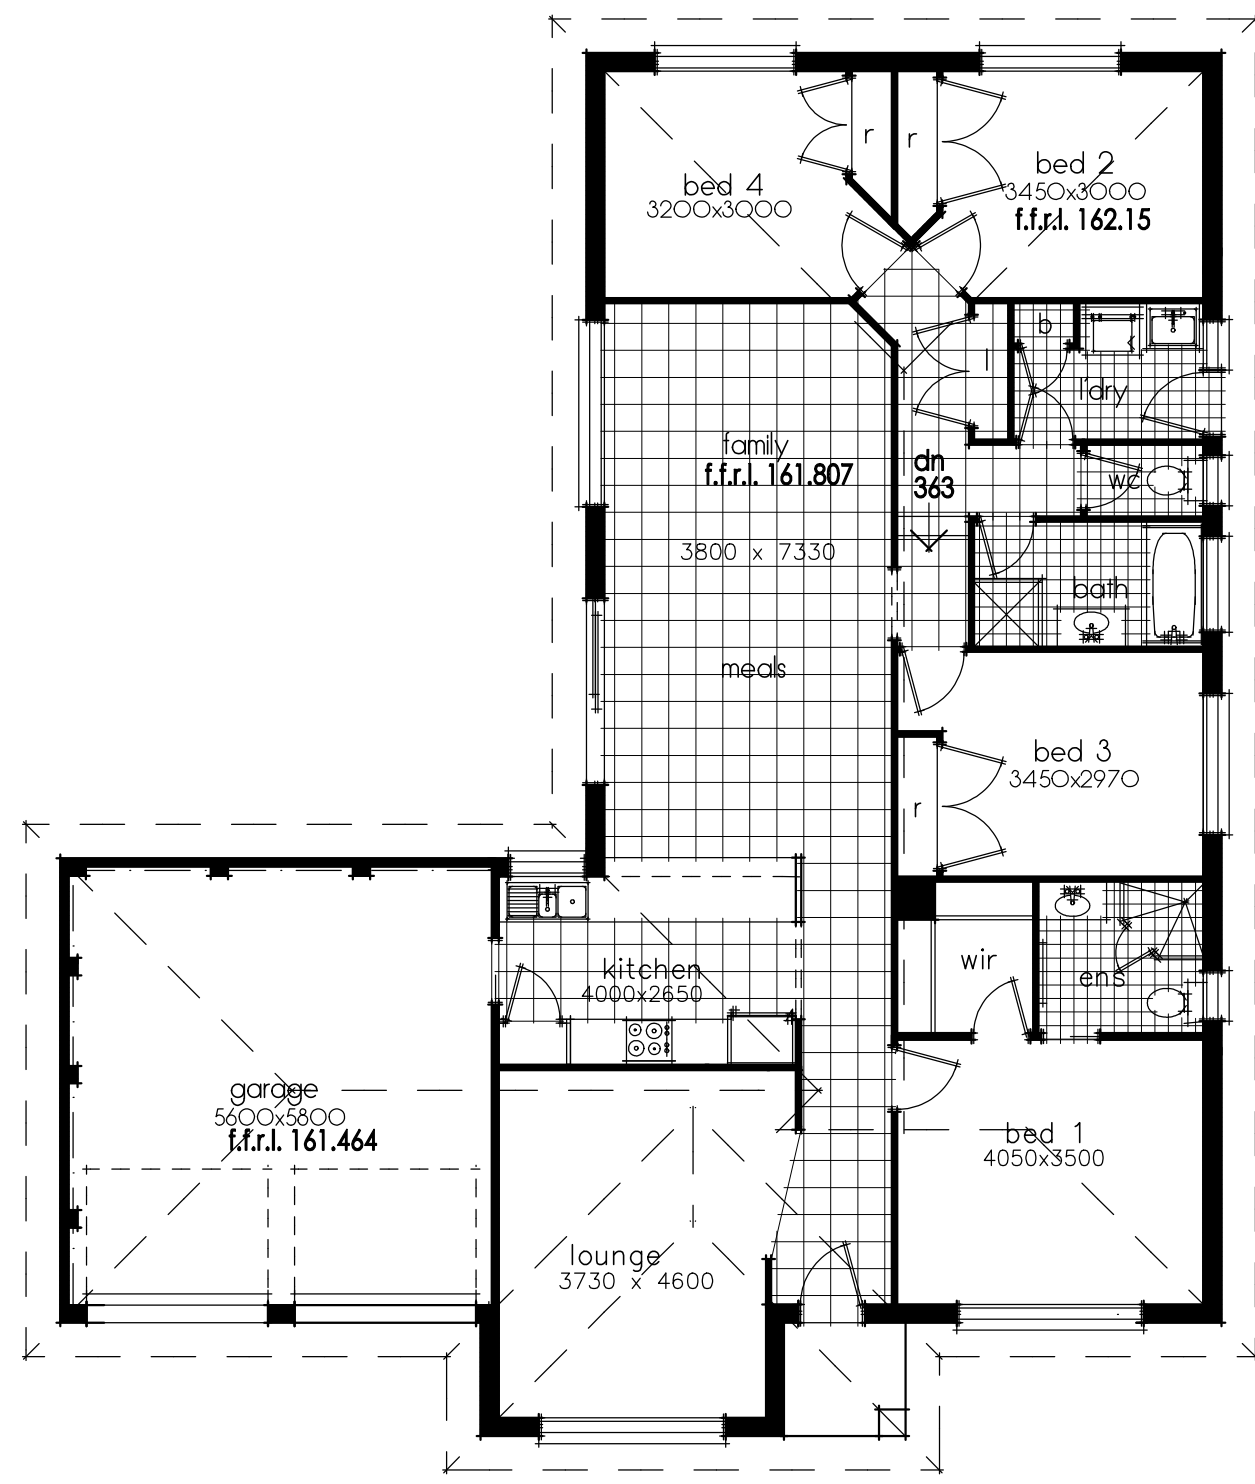

floor areas:  
 living : 154.75m  
 garage : 35.05m  
 porch : 2.40m  
 total : 192.20m  
 20.68 squares  
 house width: 15.36m  
 house depth: 18.29m

Floor Plan  
 Scale 1:100

Issue	Amendment	Date
	Approval from client	Date

Client:  
**Shannon Prenter**

Job:  
**Proposed B/V Residence**

Address Lot 219 Weemala Place, Eastbrook Links  
 Drawing:  
**Floor Plan**

Scale: 1:100  
 Date: 9-2-09

Drawing No: 1941 t.w.  
 Sheet: 1  
 ISSUE: A

House type

**ProCorpBuilders**  
**ProCorpDesigns**  
 Head Office: 8/38 Exchange Parade, Narellan  
 PO Box 3036 Narellan D.C NSW 2567  
**Ph: 1300797511**  
 Fax: 0246482607  
 Albury Office: PO Box 198, Albury 2640  
 Branxton Office: PO Box 180, Branxton 2335  
 Ulladulla Office: PO Box 807 Ulladulla 2539  
 www.procorp.net.au

© Procorp Designs 2008